


N:\07103\04 CAD\Exhibits\07103-exh-alt-midfield-term.dwg, L1, 12/8/2011 4:21:50 PM, dws

DRAWING: 07103-exh-alt-midfield-term.dwg LAYOUT: L1

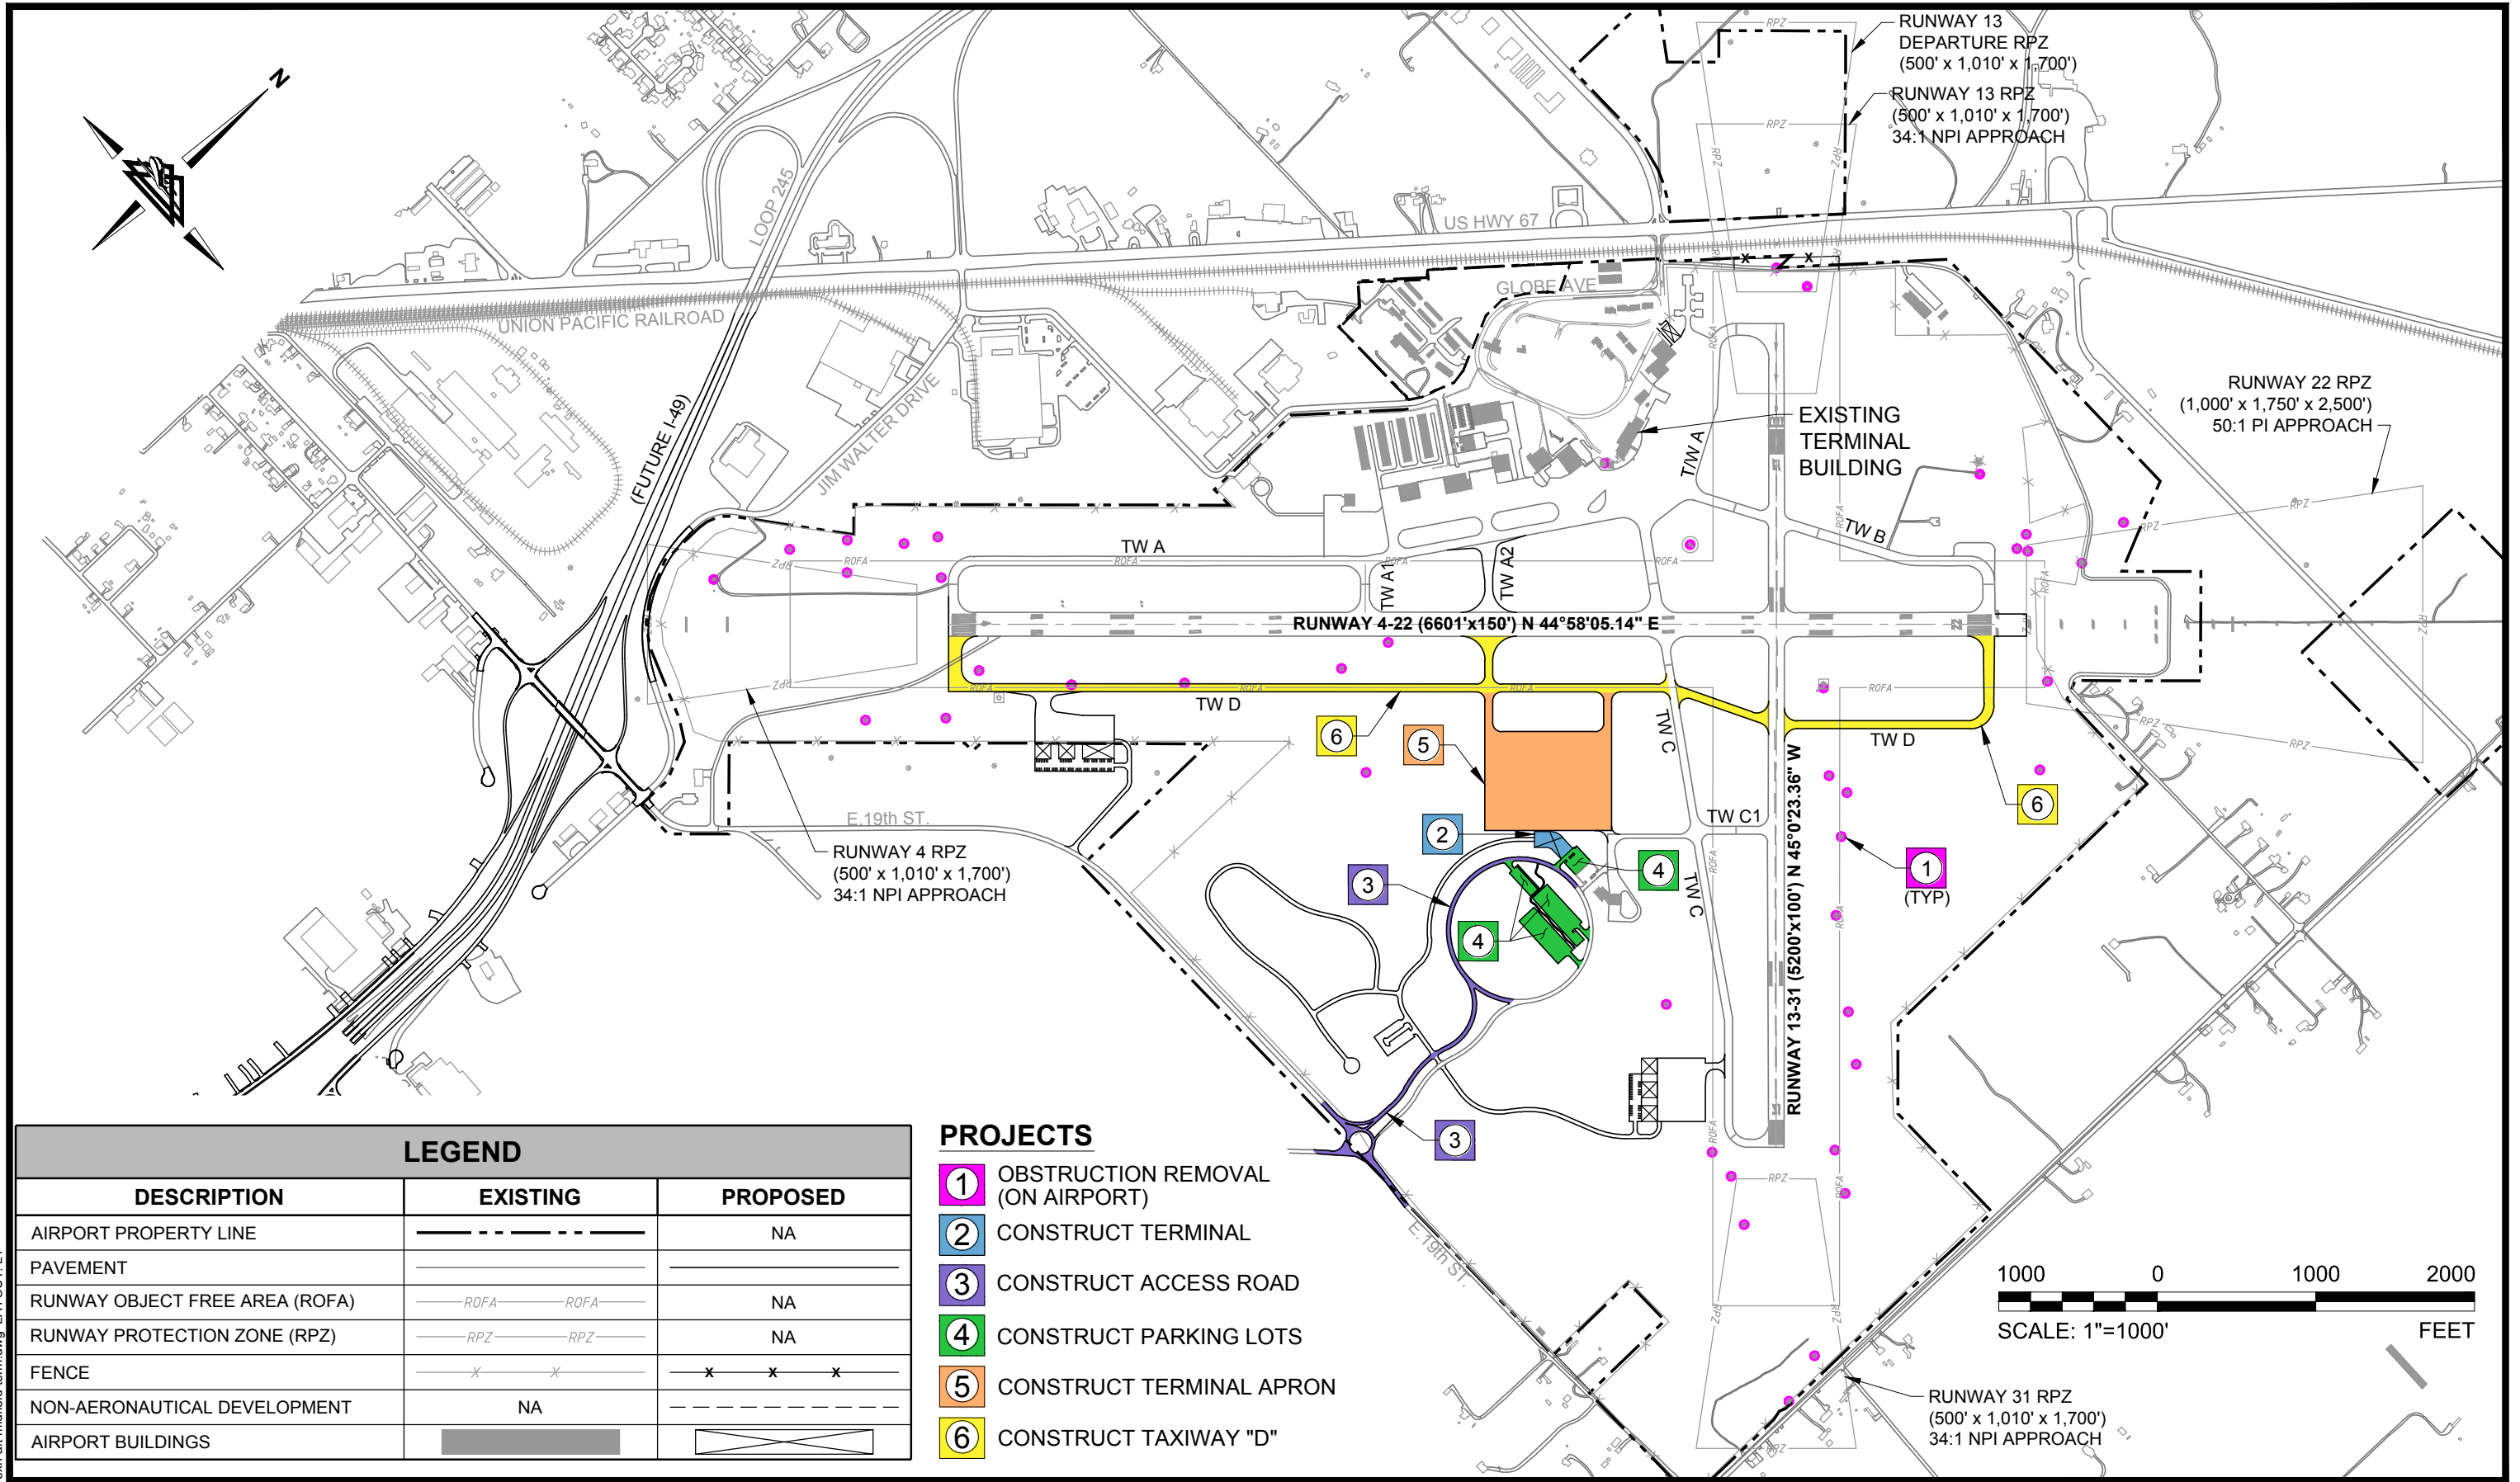

LEGEND		
DESCRIPTION	EXISTING	PROPOSED
AIRPORT PROPERTY LINE	---	NA
PAVEMENT	—	—
RUNWAY OBJECT FREE AREA (ROFA)	—ROFA—	NA
RUNWAY PROTECTION ZONE (RPZ)	—RPZ—	NA
FENCE	-x-x-	-x-x-x-
NON-AERONAUTICAL DEVELOPMENT	NA	---
AIRPORT BUILDINGS	■	□

- PROJECTS**
- ① OBSTRUCTION REMOVAL (ON AIRPORT)
 - ② CONSTRUCT TERMINAL
 - ③ CONSTRUCT ACCESS ROAD
 - ④ CONSTRUCT PARKING LOTS
 - ⑤ CONSTRUCT TERMINAL APRON
 - ⑥ CONSTRUCT TAXIWAY "D"



**ALTERNATE 2 - DEVELOP MIDFIELD TERMINAL AREA
TEXARKANA REGIONAL AIRPORT**

**EXHIBIT
2-3**

DRAWN BY: DWS CHECKED BY: CMC SCALE: 1" = 1000' DATE: NOVEMBER 2011

