

TEXARKANA REGIONAL AIRPORT

TEXARKANA, ARKANSAS


AIRPORT LAYOUT PLAN

DELTA PROJECT NO. AR 08079

FOR THE

TEXARKANA AIRPORT AUTHORITY

JANUARY 2010

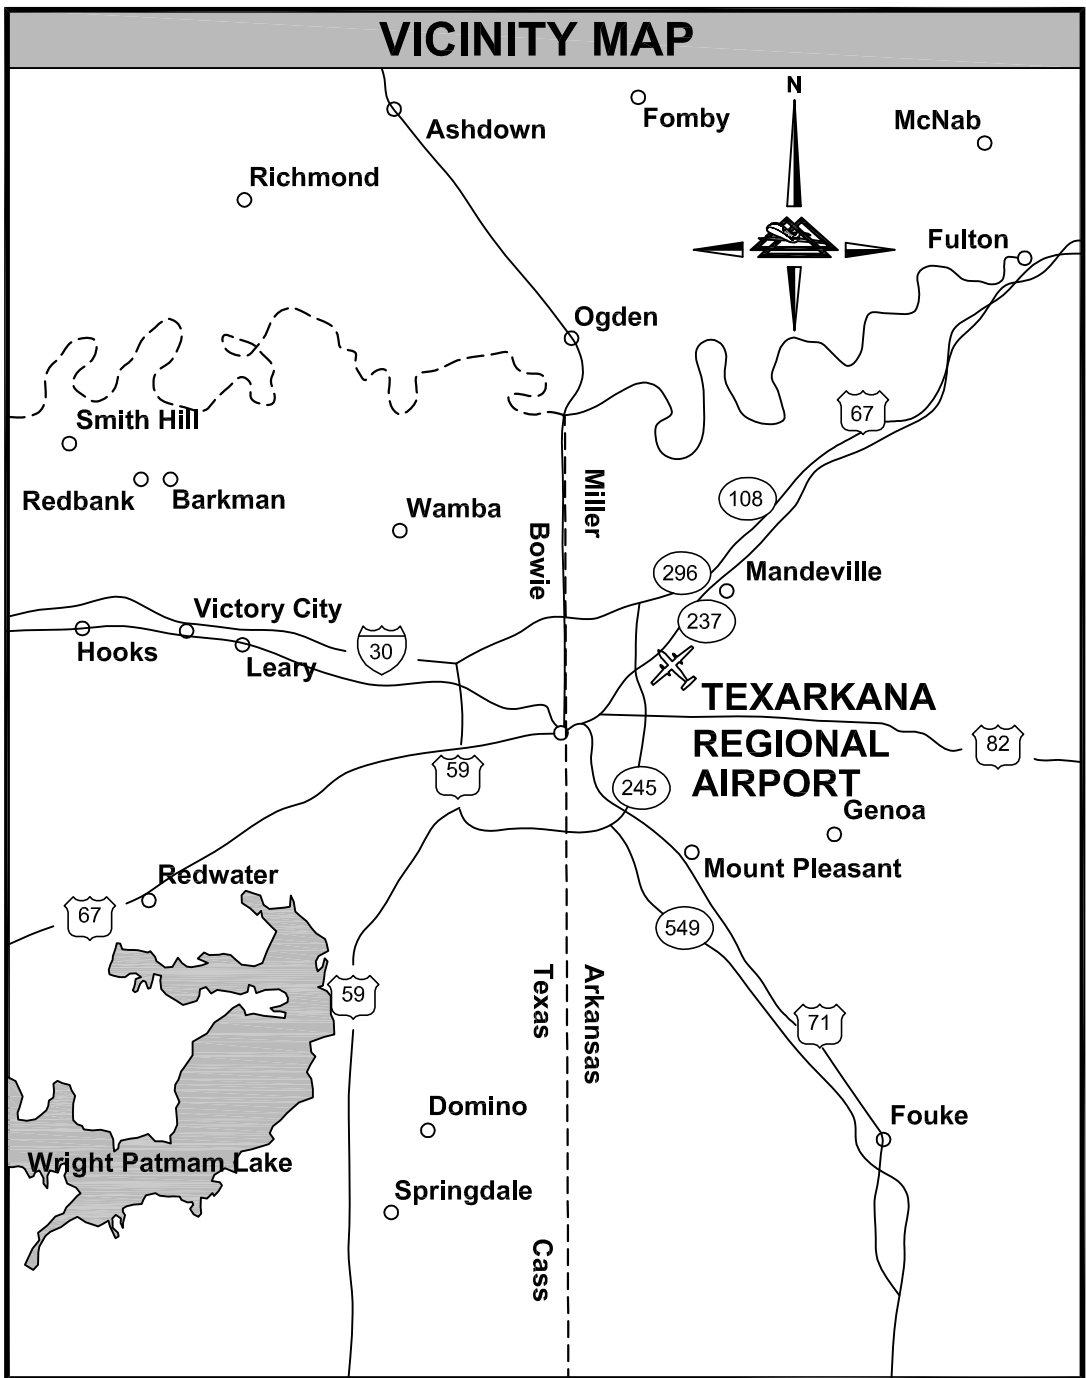

NTS

SHEET INDEX

NUMBER - TITLE

- 1 - AIRPORT LAYOUT PLAN DATA SHEET
- 2 - AIRPORT LAYOUT PLAN
- * 3 - AIRSPACE DRAWING (WEST)
- * 4 - AIRSPACE DRAWING (EAST)
- * 5 - RUNWAY 4-22 RPZ PLANS/ APPROACH PROFILES
- * 6 - RUNWAY 13-31 RPZ PLANS/ APPROACH PROFILES
- 7 - TERMINAL AREA PLAN WEST
- 8 - TERMINAL AREA PLAN MID FIELD
- * 9 - NOISE CONTOURS/ SURROUNDING LAND USE/ ACCESS PLAN
- * 10 - AIRPORT PROPERTY MAP

* SHEETS NOT PREPARED BY DELTA AIRPORT CONSULTANTS, INC.

COVER SHEET




TEXARKANA REGIONAL AIRPORT
TEXARKANA, ARKANSAS



**DELTA AIRPORT
CONSULTANTS, INC.**

www.deltaairport.com

DRAWN BY:	JLV	SCALE:	NA
CHECKED BY:	JMM	DATE:	JANUARY 2010

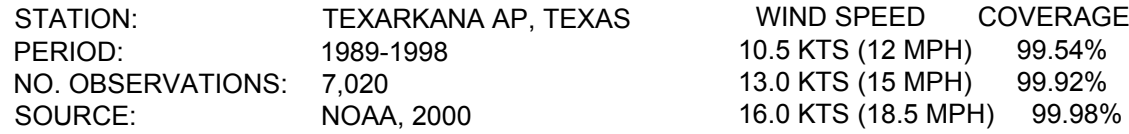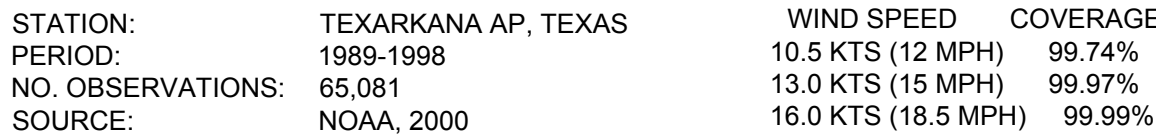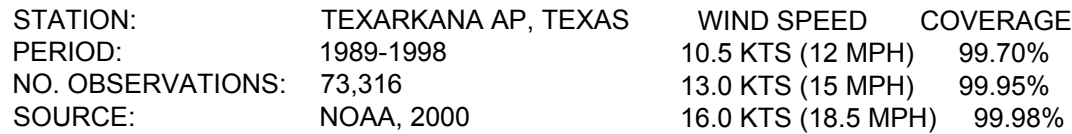

* - NEW CALCULATION


* - LENGTH FROM END OF RUNWAY

NOTE:
DATA INFORMATION FROM URS AIRPORT
LAYOUT DRAWING DATED MARCH 2006



**DELTA AIRPORT
CONSULTANTS, INC.**

www.deltaairport.com

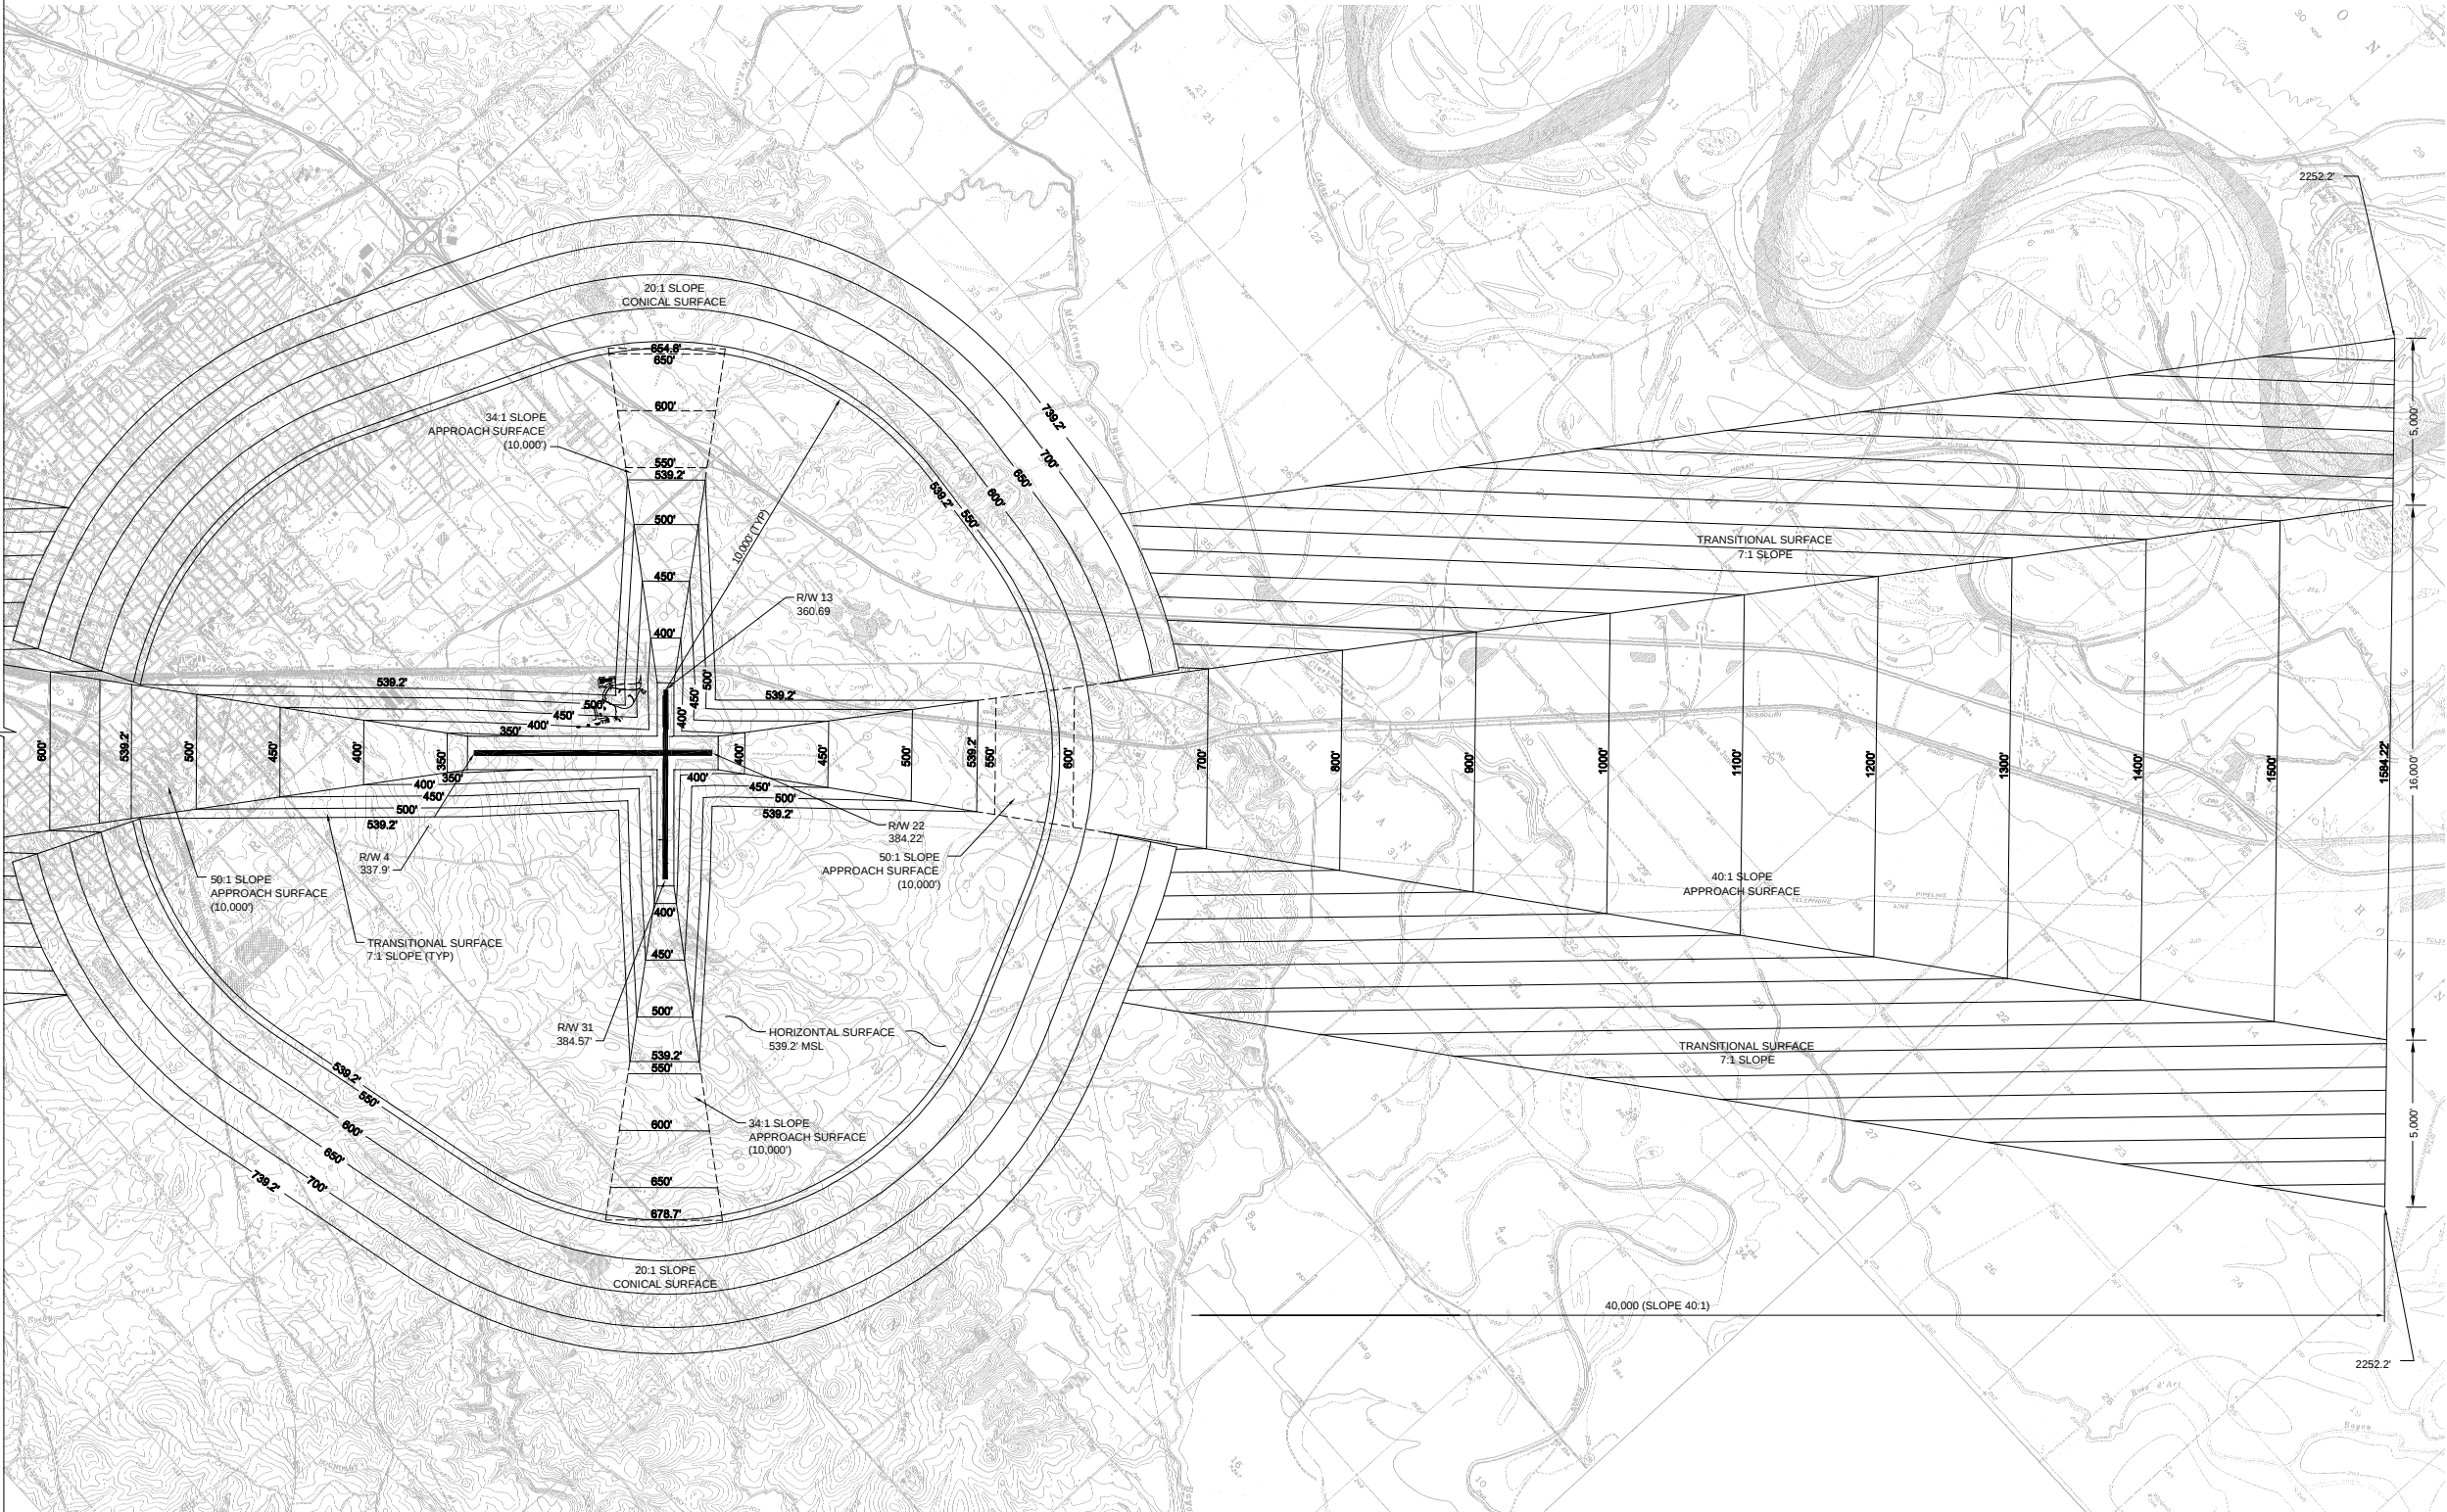

AIRPORT AIRSPACE DRAWING (EAST)

TEXARKANA REGIONAL AIRPORT - WEBB FIELD
TEXARKANA, ARKANSAS

UNS Greiner Woodward Clyde

4100 ANTON CARTER BLVD.
FORT WORTH, TEXAS 76155
817-545-0891

FEDERAL PROJECT NO.
305-0062-16-99

DRAWING
4 OF 10




E700001059

DATE	DRAWN	BM
	CHECK	UJ
	APPROVED	DA

IN CHARGE

DATE

REVISION

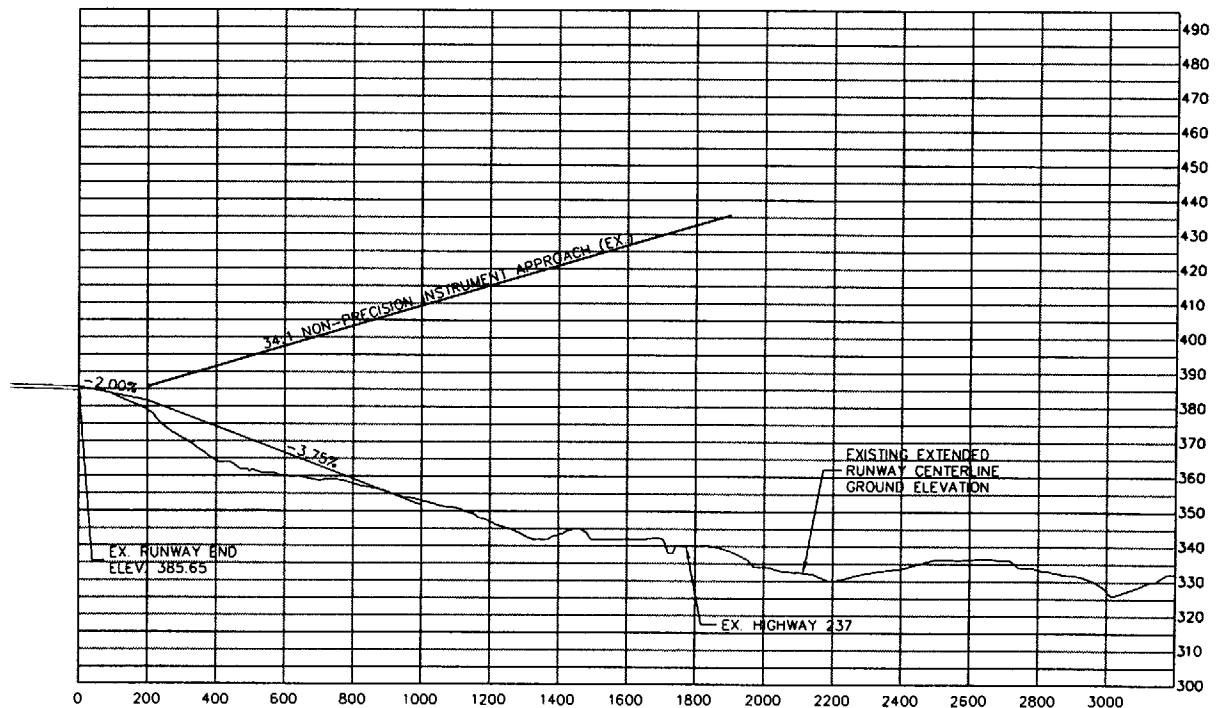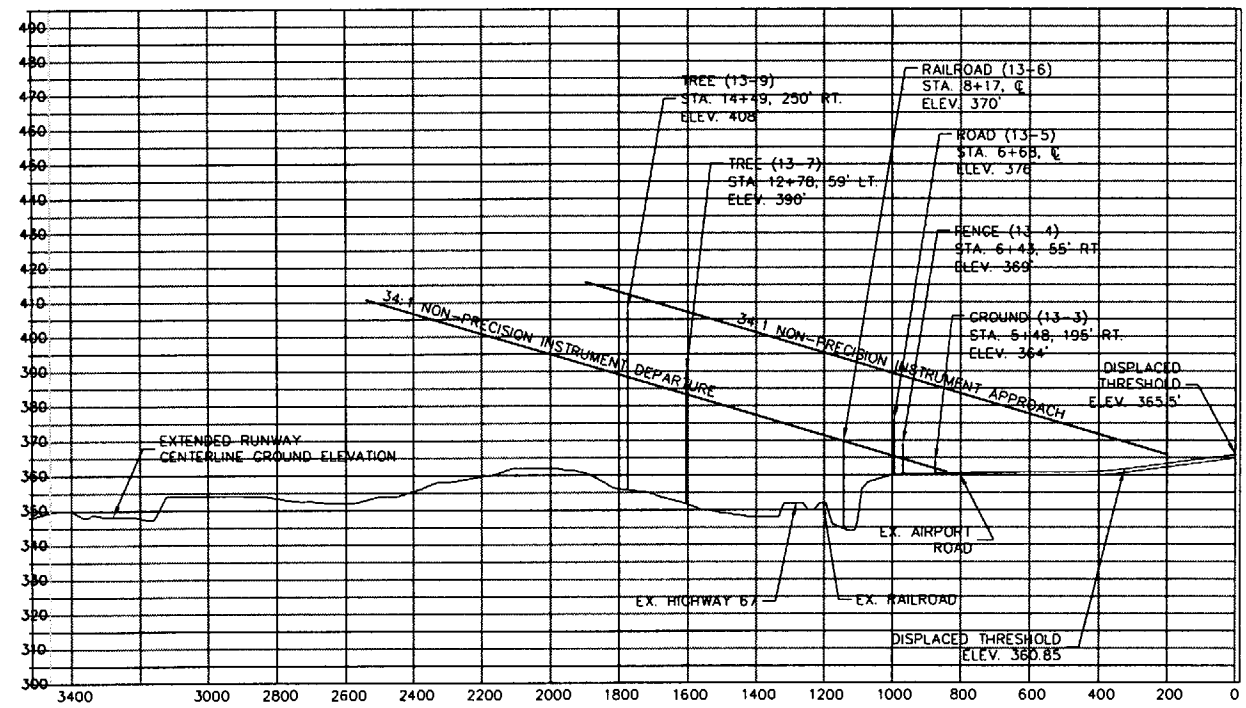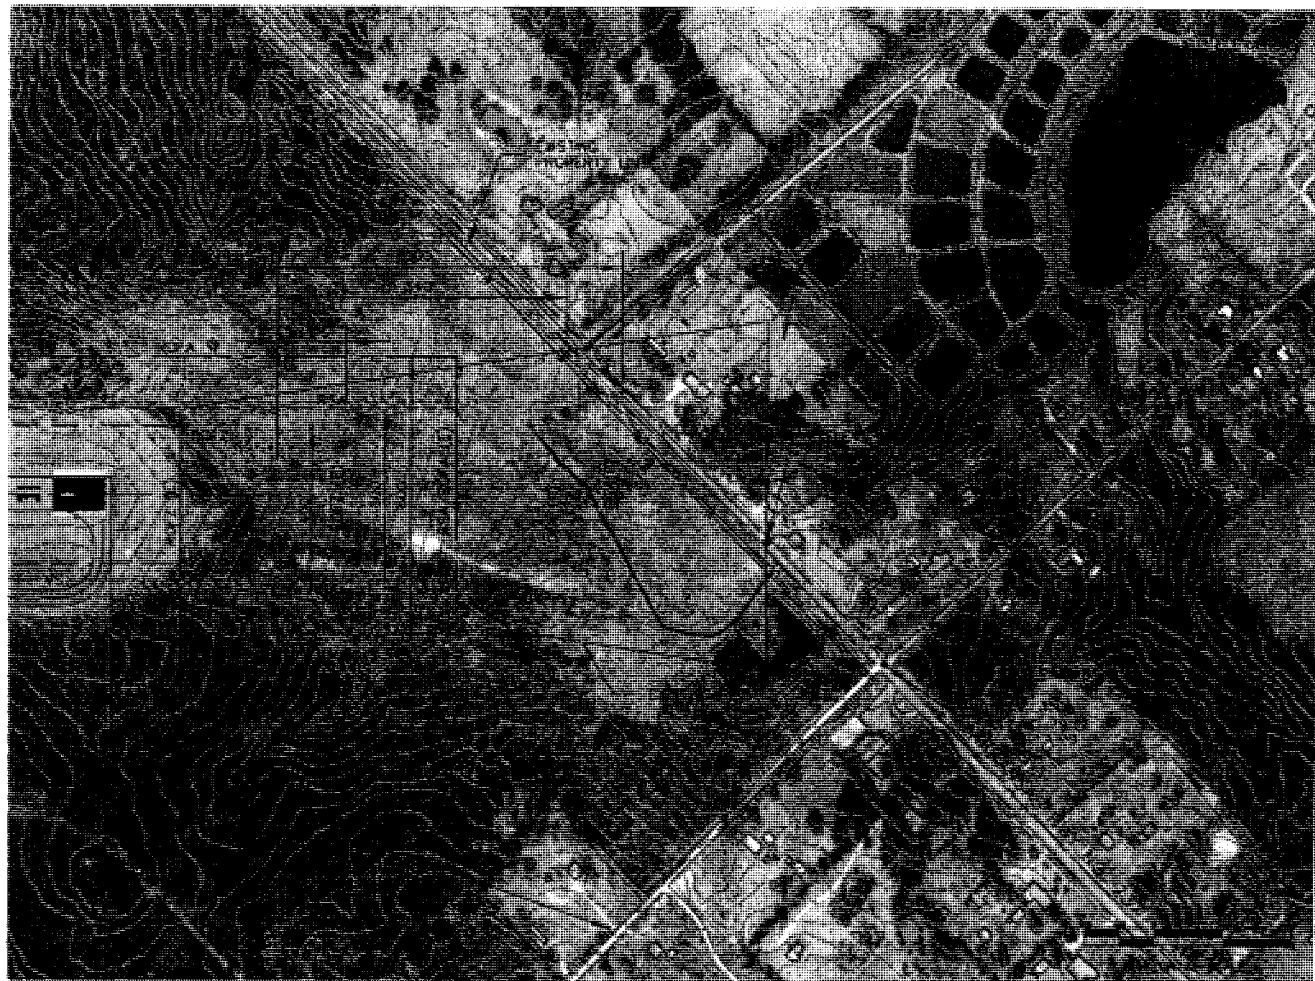

PROFILE SCALE:
1" = 200' HZ
1" = 20' VERT

URS Greiner Woodward Clyde
4100 AMON CARTER BLVD.
FORT WORTH, TEXAS 76155
817-545-0891


**RUNWAY 13-31 RPZ PLANS/
APPROACH PROFILES**
TEXARKANA REGIONAL AIRPORT - WEBB FIELD
TEXARKANA, ARKANSAS

FEDERAL PROJECT NO.
305-0062-16-99


DRAWING
6 OF 10

E700001059

DATE	BY	DATE
DRAWN	BN	
CHECK	LU	
APPROVED	DA	
IN CHARGE		REVISION
		DATE

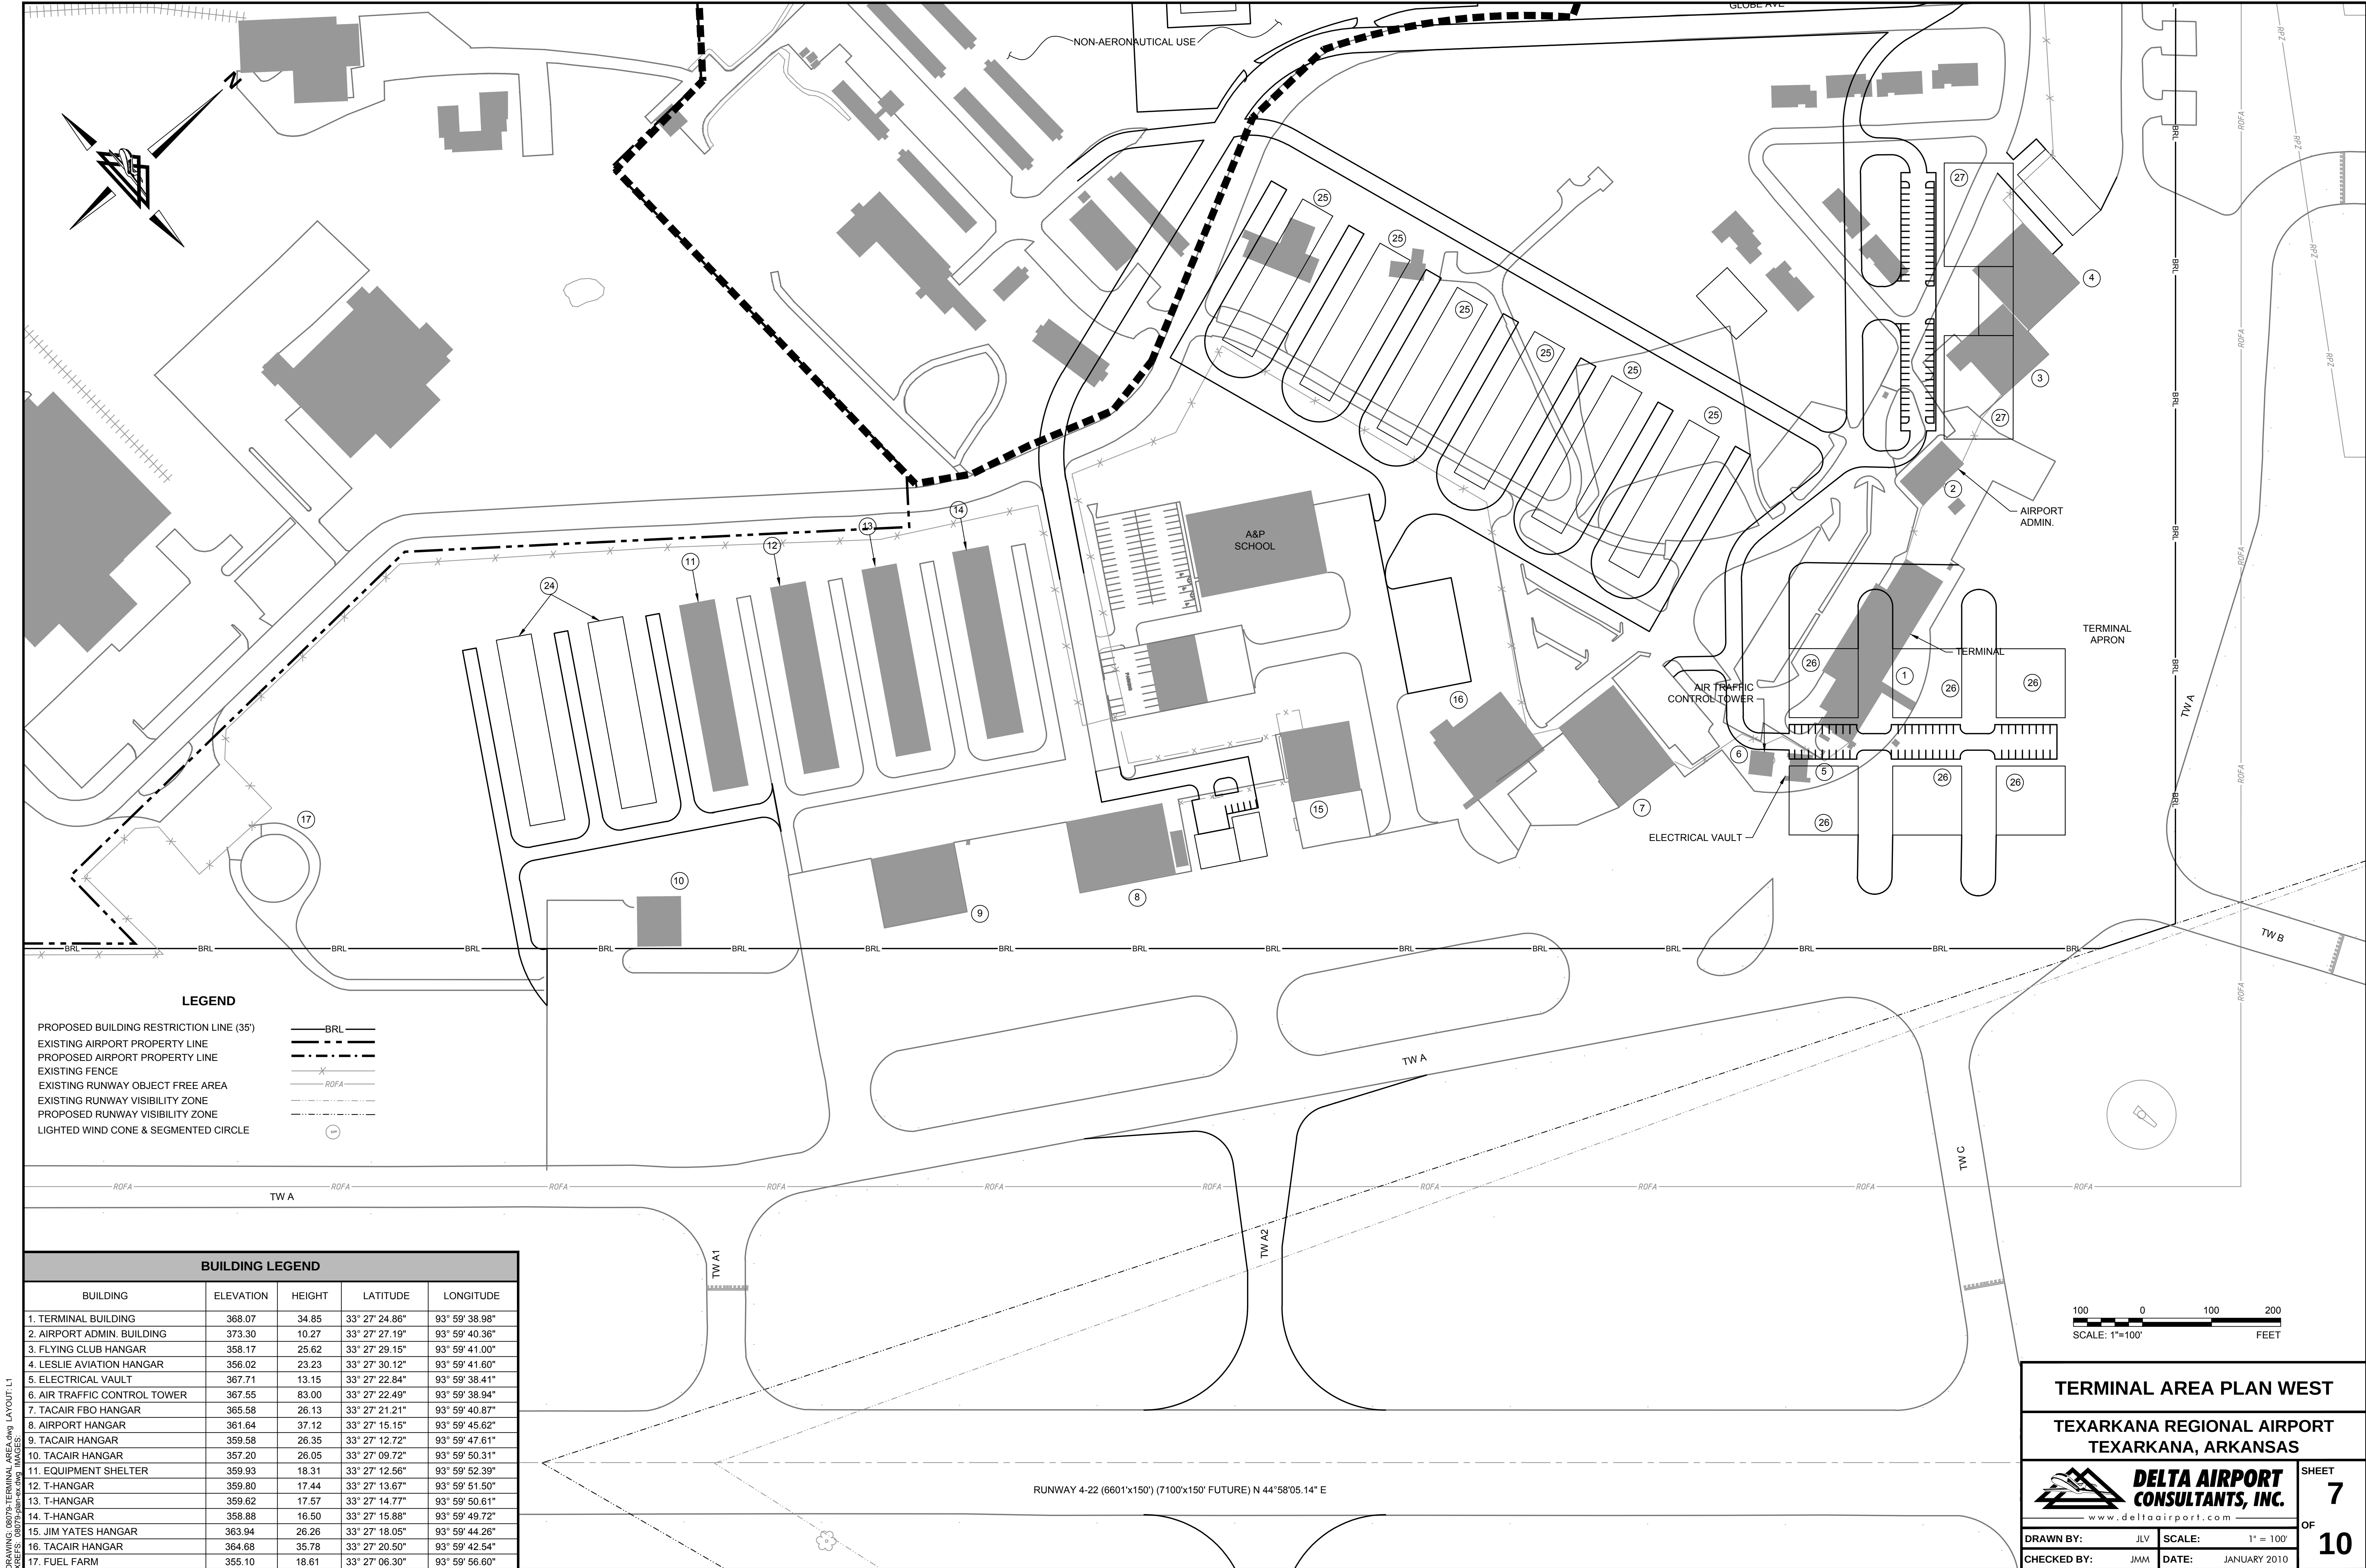

DRAWING: 08079-TERMINAL AREA MIDFIELD.dwg LAYOUT: L1
DATE: 08/23/2010 10:00 AM

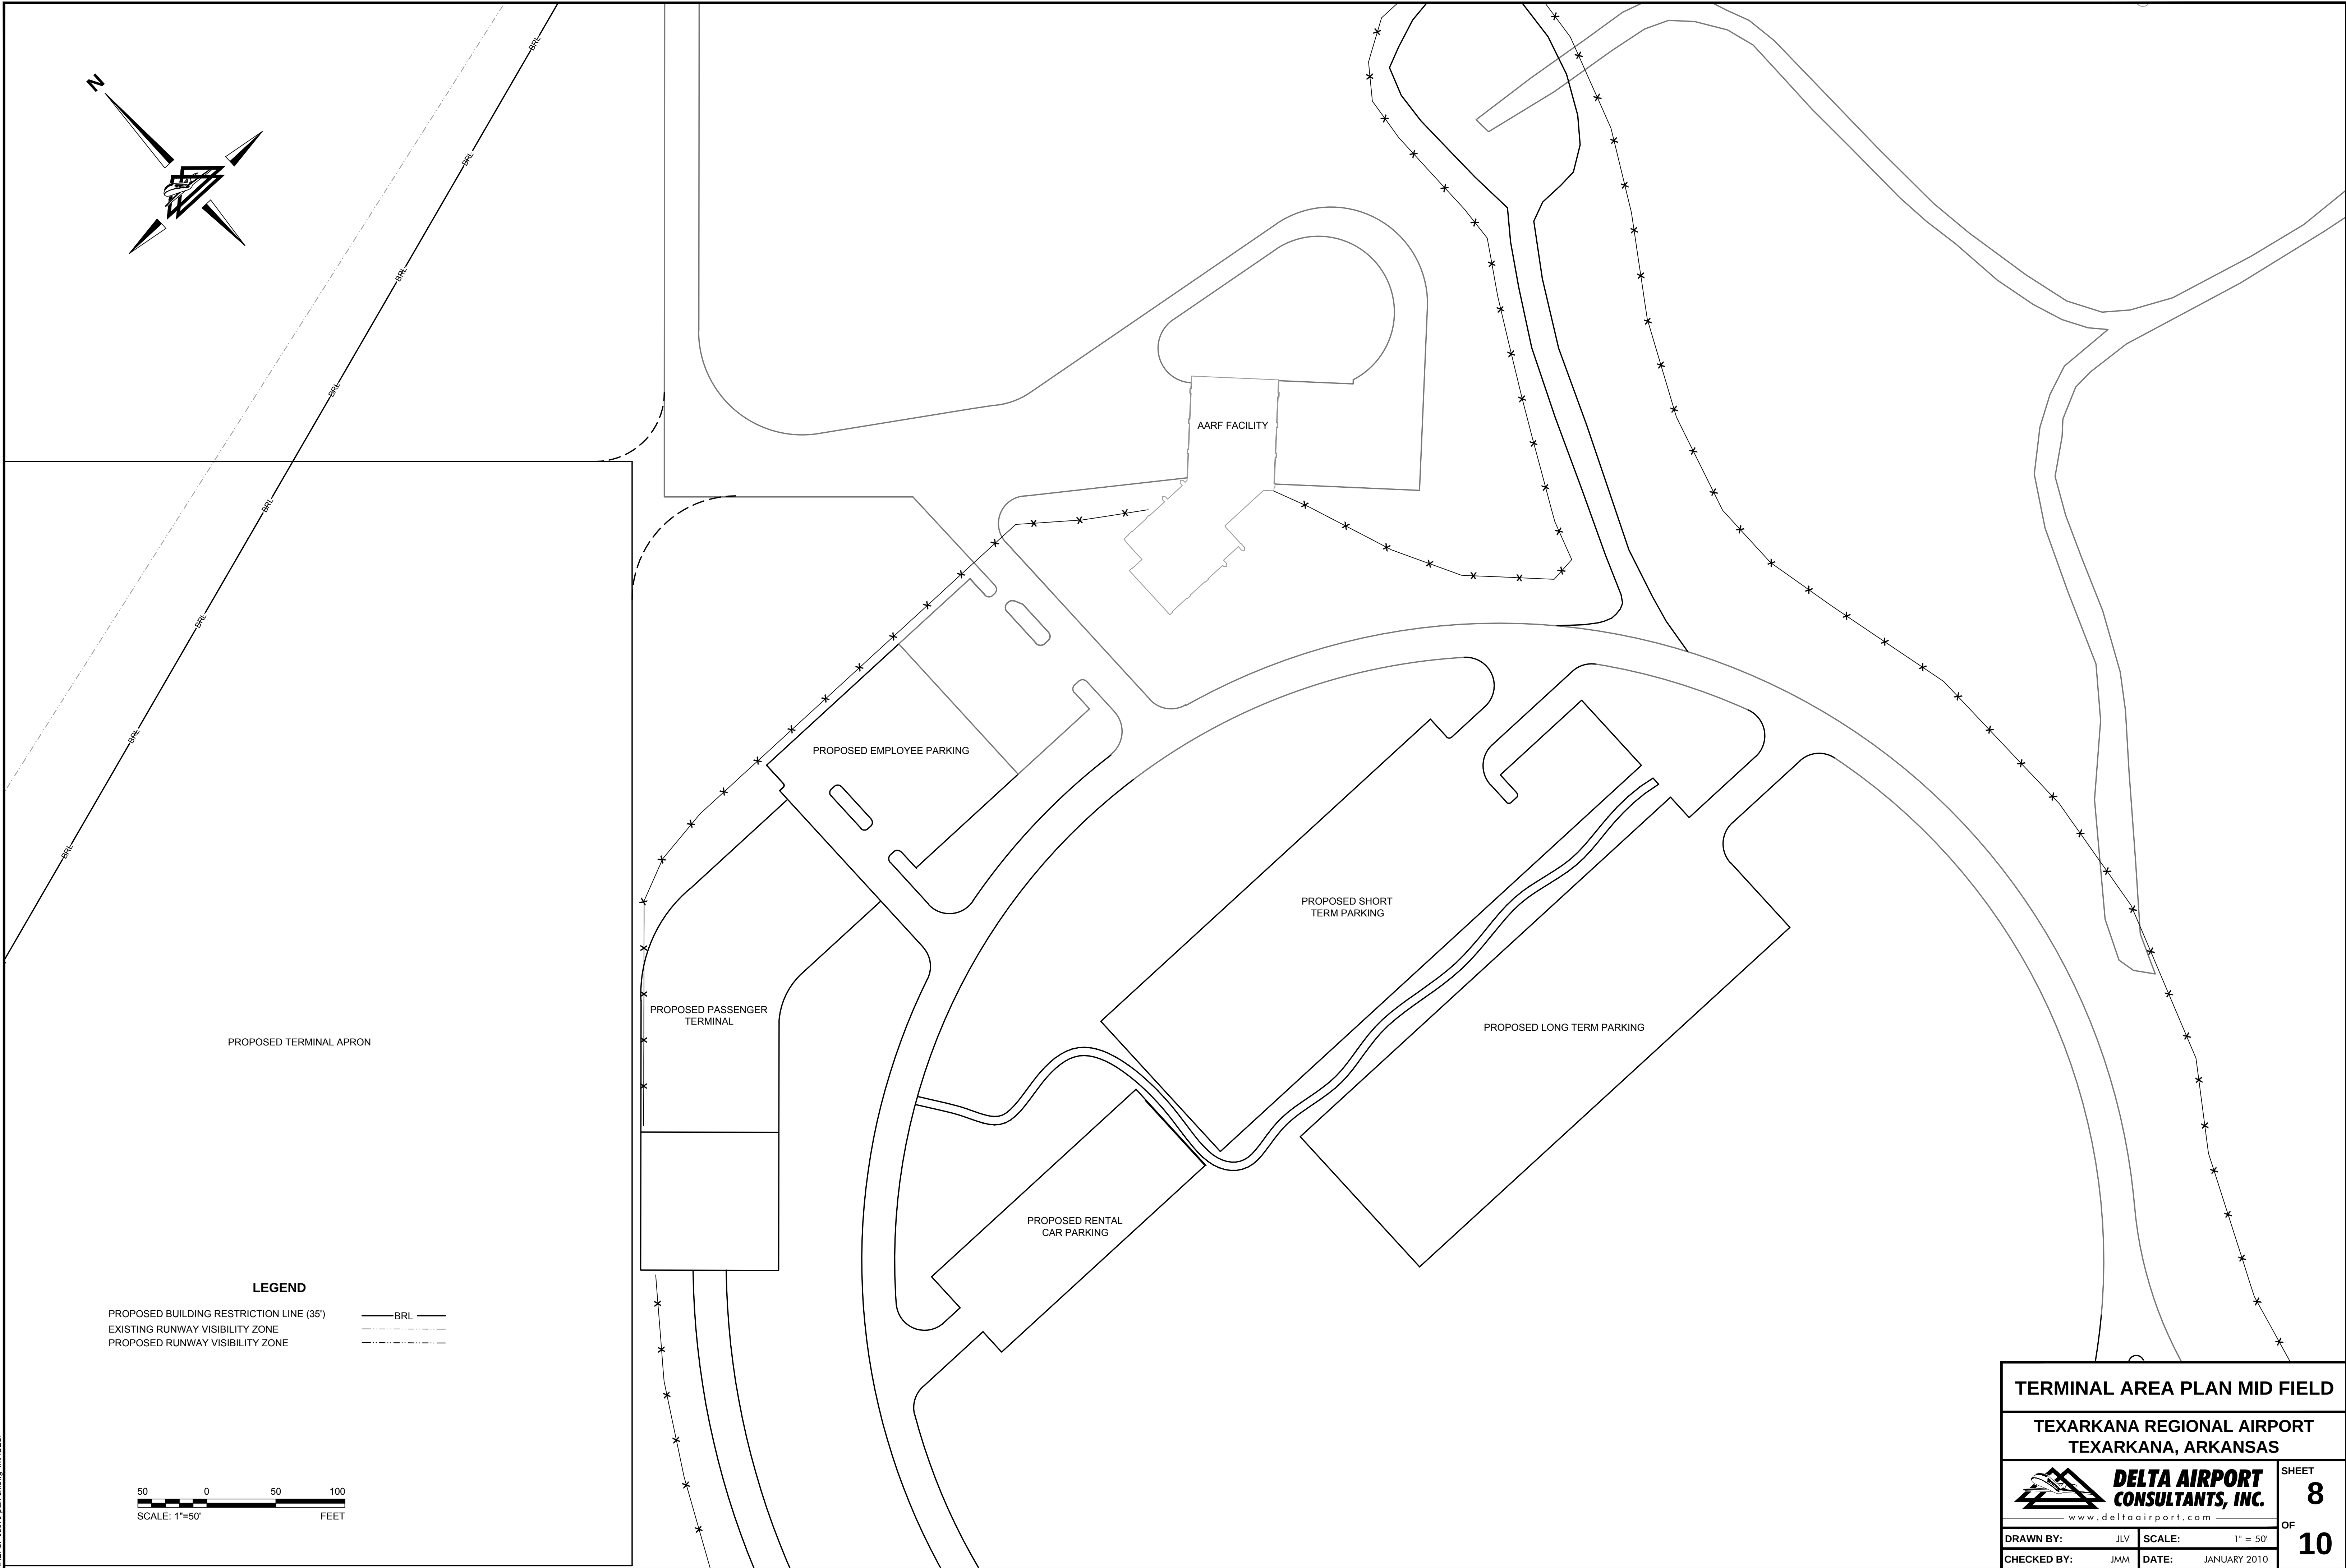

TERMINAL AREA PLAN MID FIELD

TEXARKANA REGIONAL AIRPORT
TEXARKANA, ARKANSAS




**DELTA AIRPORT
CONSULTANTS, INC.**
www.deltaairport.com

DRAWN BY: JLV
CHECKED BY: JMM

SCALE: 1" = 50'
DATE: JANUARY 2010

SHEET
8
OF
10

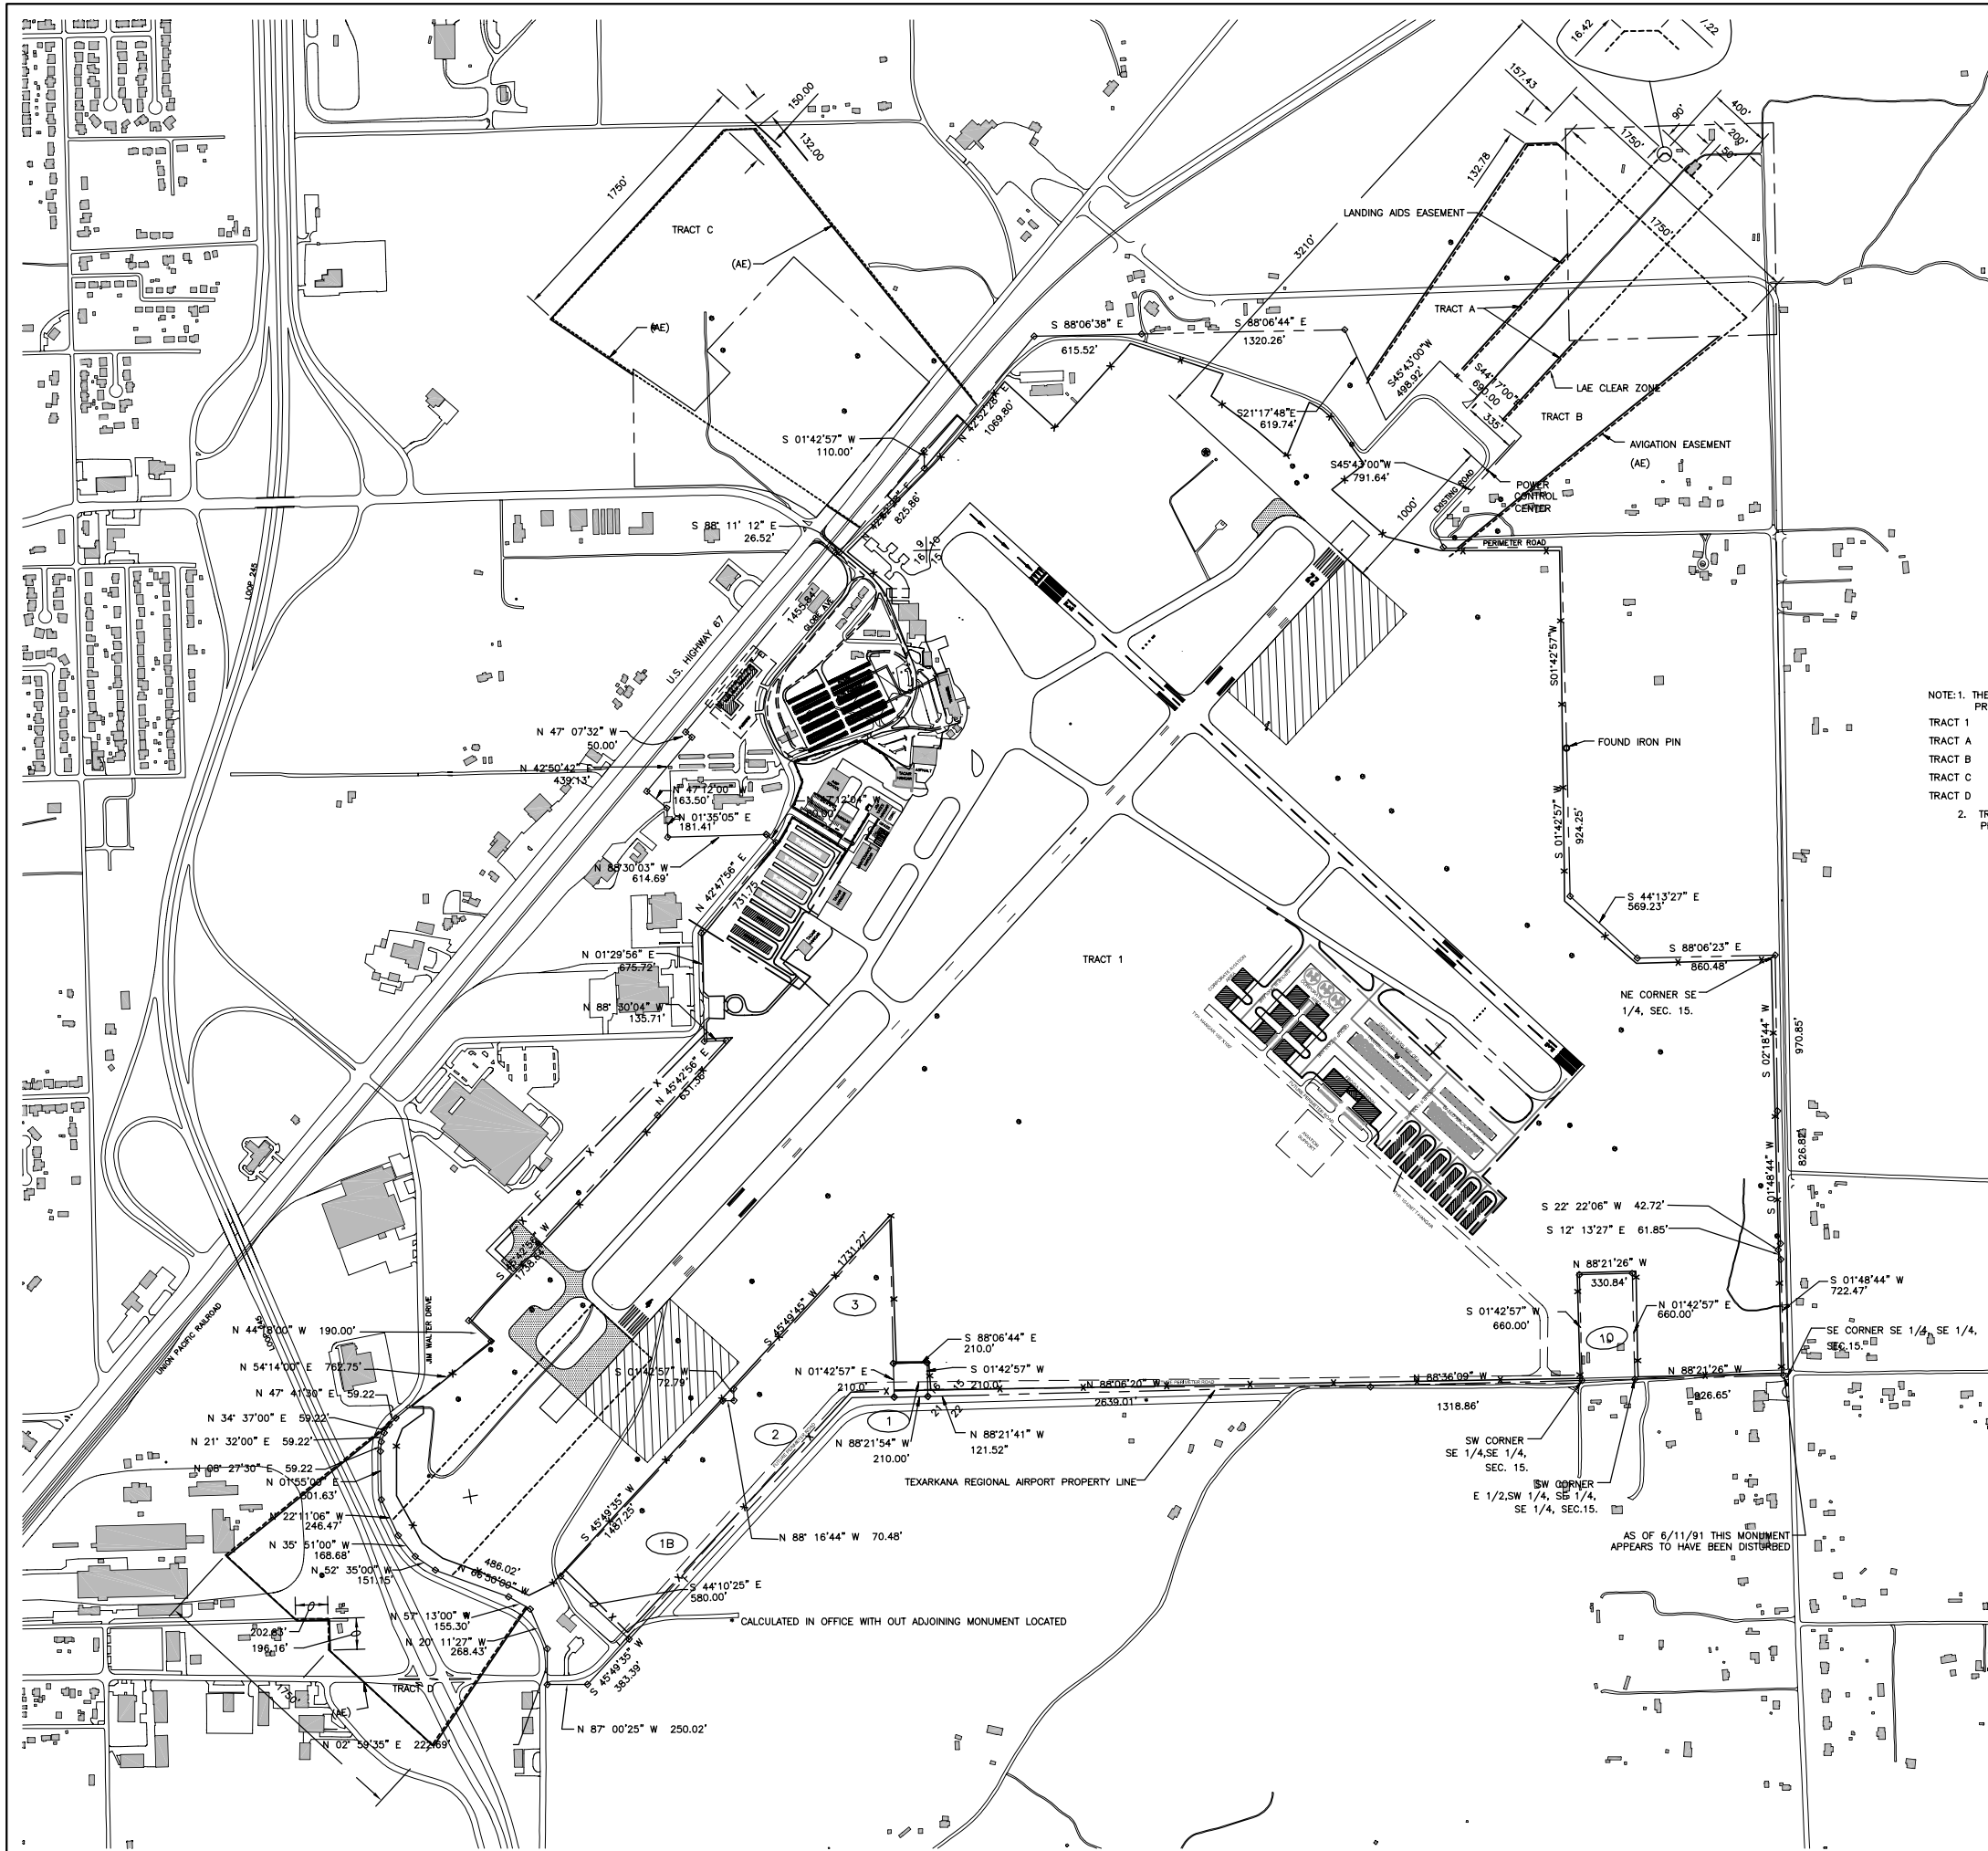

NOTE: 1. THE TEXARKANA AIRPORT AUTHORITY HOLDS THE FOLLOWING
PROPERTY INTERESTS IN THE TRACTS OF LAND LISTED:
TRACT 1 FEE SIMPLE
TRACT A LANDING AIDS EASEMENT
TRACT B AVIGATION EASEMENT
TRACT C AVIGATION EASEMENT
TRACT D AVIGATION EASEMENT
2. TRACTS 1B,2,3,4,6,& 10 TO BE ACQUIRED IN A FUTURE
PROJECT.

UNS Greiner Woodward Clyde

4100 ANCH CARTER BLVD.
SUITE 108
FORT WORTH, TEXAS 76155
817-445-0881

AIRPORT PROPERTY MAP
TEXARKANA REGIONAL AIRPORT – WEBB FIELD
TEXARKANA, ARKANSAS

FEDERAL PROJECT NO.
305-0062-16-99

DRAWING
10 OF 10

E700001059

DATE	DRAWN	BM
	CHECK	UI
	APPROVED	DA

IN CHARGE

DATE

REVISION